

ADDENDUM NO. 2

TO: ALL BIDDERS

PROJECT: ITB PW 65-20 SOUTHWEST CRESTVIEW BYPASS (PHASE V AND EAST-WEST CONNECTOR)

BID TIME AND DATE: 3:30 PM LOCAL TIME, SEPTEMBER 16, 2020 (**NOTE CHANGE**)

August 28, 2020

The following items are hereby incorporated into the project manual, procurement documents, contract documents, plans and specifications:

ITEM NO. 1 – QUESTIONS SUBMITTED BY BIDDERS

Question 1: *“Please confirm that a Builders Risk Policy for the full value of the project is required (Reference General Conditions 00700 Section 6.05).”*

Answer 1: Bidders are advised to disregard any need by Owner for Contractor to furnish a Builders Risk Policy.

Question 2: *“Can you please provide an Excel spreadsheet for the bid tabulation?”*

Answer 2: An Excel spreadsheet is provided for bidder's convenience. The use of this spreadsheet is not required. By using the spreadsheet Bidder assumes the accuracy therein. At Bidder's option, Bidder may handprint the bid form provided (see Addendum 1 for prior revision to the bid form) or may print the pages from the spreadsheet and insert into the Addendum 1 Bid Form Section 00410. In accordance with Instructions to Bidders, Section 00100 Article 15, any discrepancies will be resolved in favor of the unit price submitted times the estimated quantity in the bid form for that item of work.

Question 3: *“Requesting that the bid date be extended due to Labor Day Holiday 09/07/2020.”*

Answer 3: The Bid Date and Time is hereby revised to **September 16, 2020 at 3:30 PM local time**. Further, the last day to submit questions (Section 00150 in the project manual) is hereby revised to **September 4, 2020 at 3:00 PM local time**.

Question 4: *“Can pond plan sheets (102-111 E-W Connector) be provided that contain existing contour lines?”*

Answer 4: Copies of pond plan sheets 102-111, E-W Connector that depict the existing contour lines are attached to this Addendum. The sheets are marked For Information Only.

Question 5: *“Will the County be issuing fuel and/or bituminous adjustments for this job?”*


Answer 5: Yes. Section 00520 Article 9.01.A.13.a is revised to read:


- a. Division 1 (Section 6: Subarticles 6-1 to 6-4 and Section 9: Subarticles 9-1 to 9-4).
-


RECEIPT OF THIS ADDENDUM SHALL BE ACKNOWLEDGED BY WRITING THIS ADDENDUM NUMBER AND DATE IN THE SPACE PROVIDED ON DOCUMENT ENTITLED, ‘ADDENDUM ACKNOWLEDGEMENT - ATTACHMENT A’ in SECTION 00410.

/s/ Roy Petrey
Roy Petrey, P.E.
Project Manager





Attachments Sheet No. 102 – 111, East – West Connector Roadway Plans
Electronic Copy of Pages from Bid Form (Excel Format) named, “*Spreadsheet – Excerpts from Bid Form 00410 from Addendum 1.xlsx*”

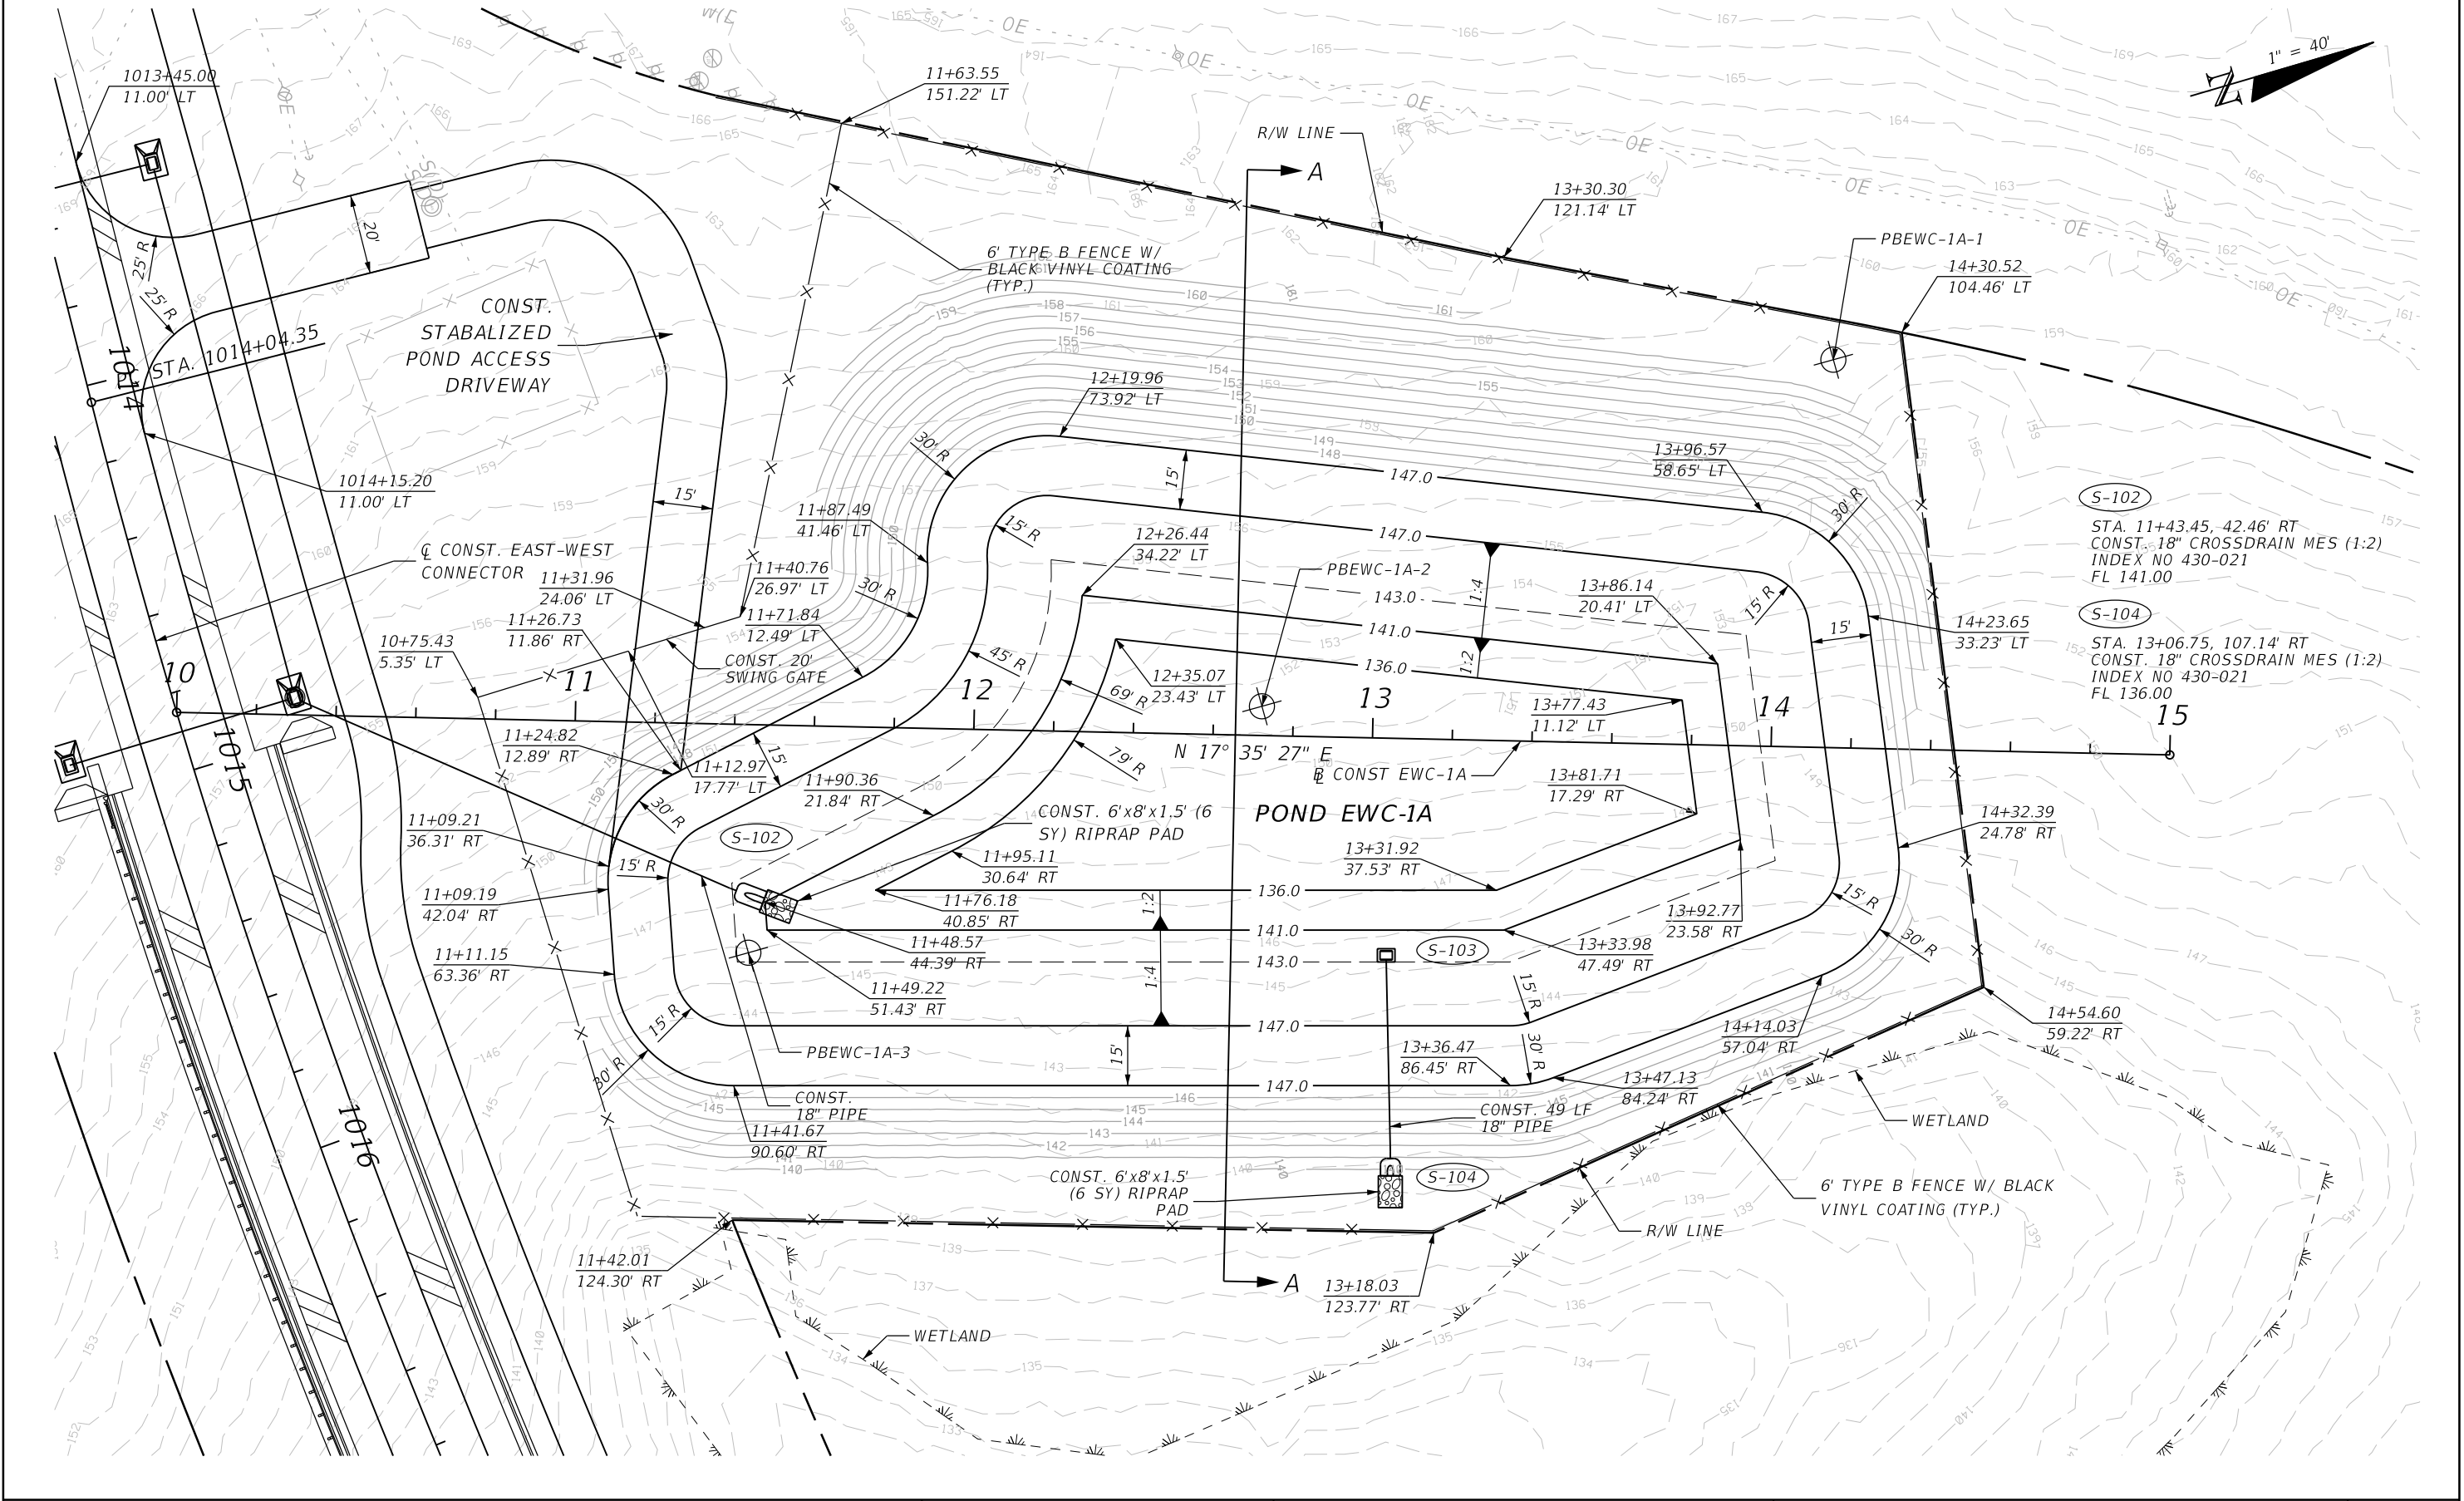


REVISIONS				XIAOYU FU, P.E. P.E. LICENSE NUMBER 49940 HDR Engineering, Inc. 25 West Cedar Street, Suite 200 Pensacola, FL 32502-5945	 OKALOOSA COUNTY	POND PLAN POND EWC-1A		SHEET NO. 102
DATE	DESCRIPTION	DATE	DESCRIPTION					

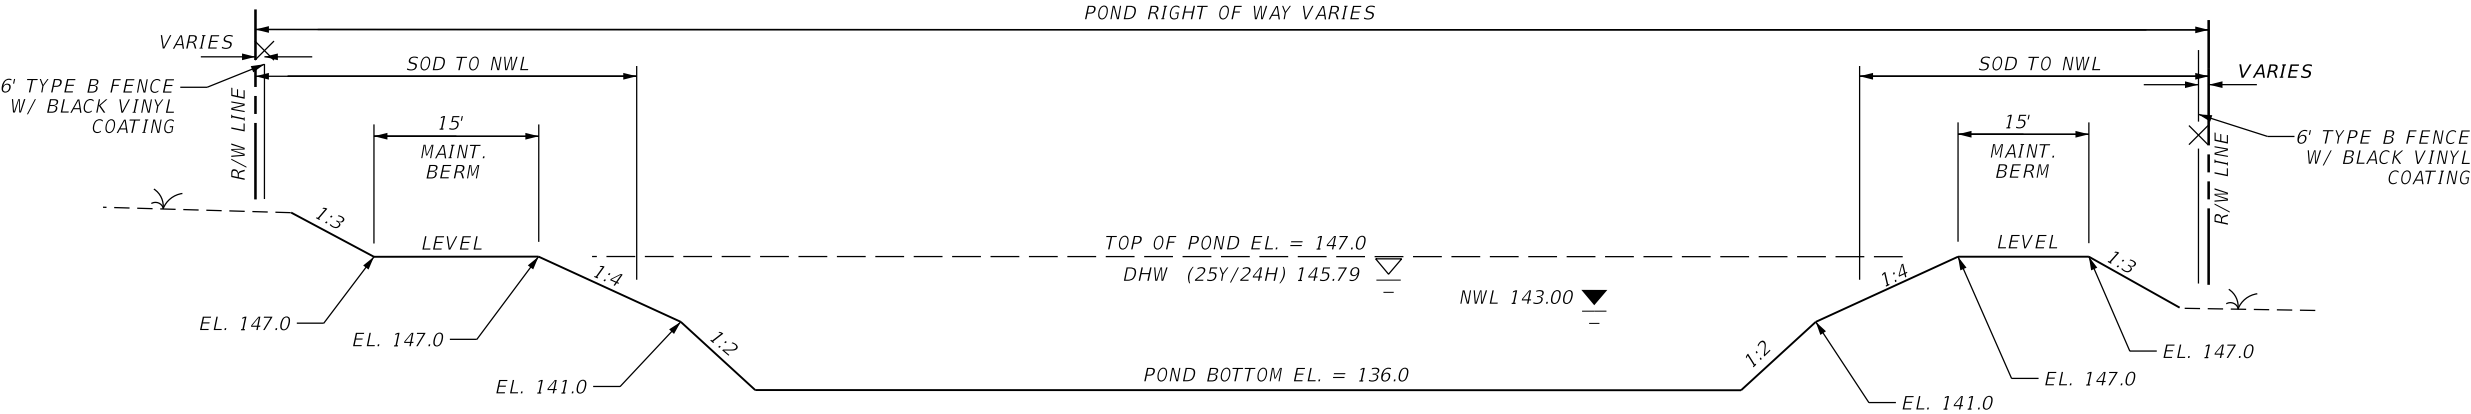


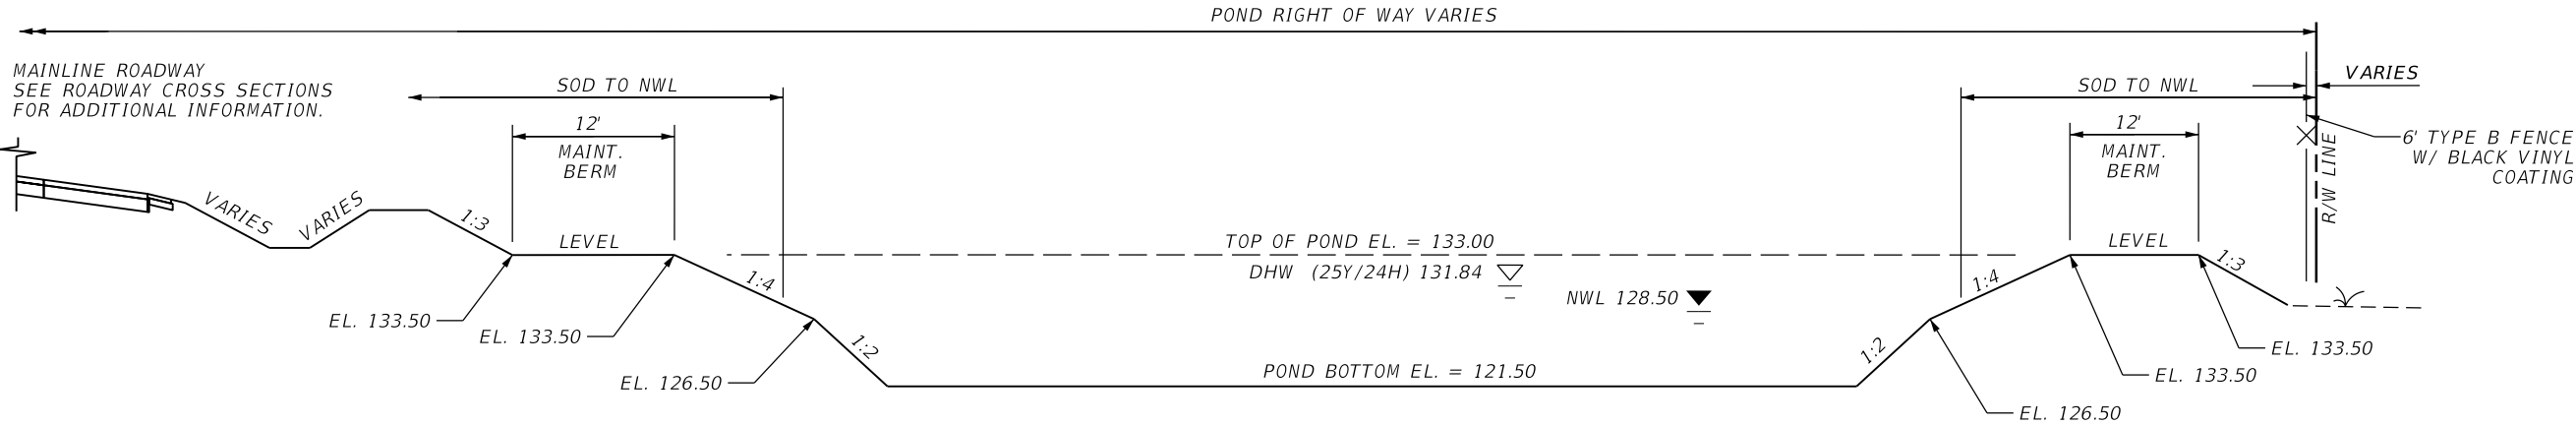
POND EWC-1A TYPICAL (N.T.S.)
TAKEN ALONG SECTION A-A
POND RIGHT OF WAY VARIES

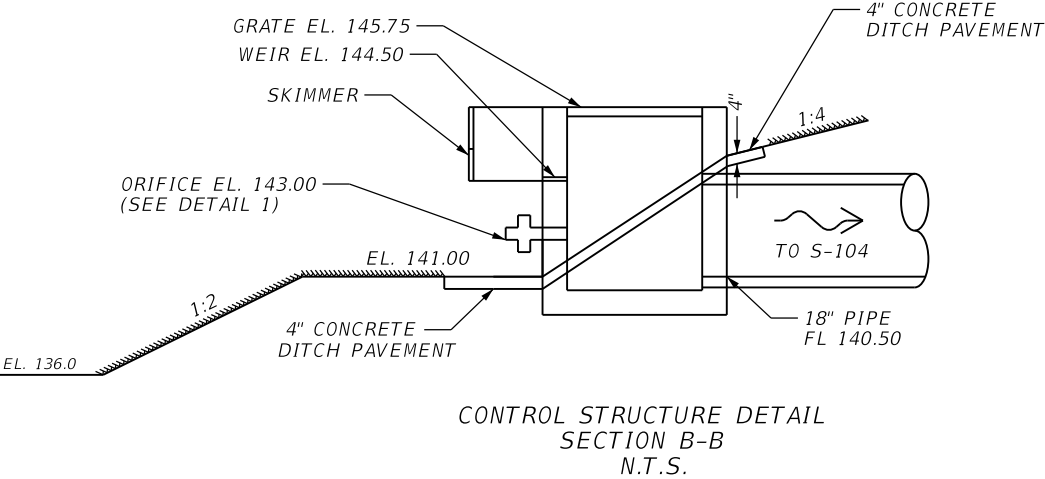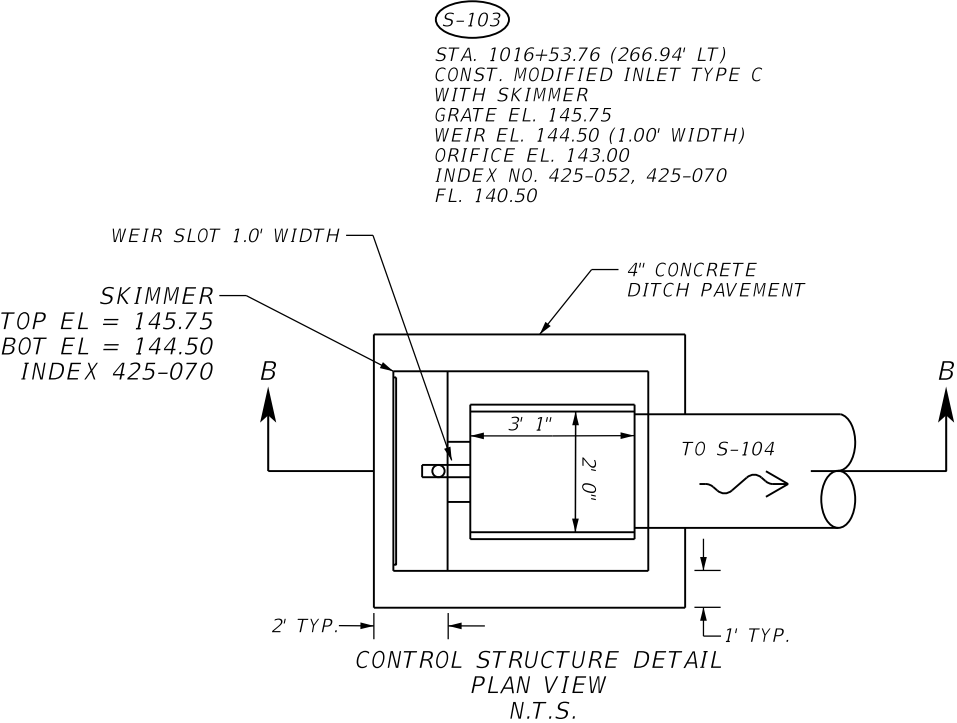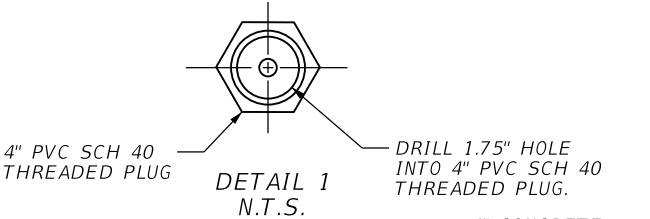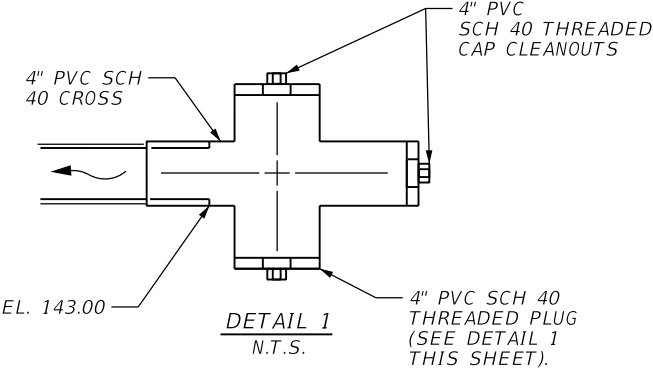



REVISIONS				XIAOYU FU, P.E. P.E. LICENSE NUMBER 49940 HDR Engineering, Inc. 25 West Cedar Street, Suite 200 Pensacola, FL 32502-5945	 OKALOOSA COUNTY	POND DETAILS POND EWC-1A		SHEET NO. 103
DATE	DESCRIPTION	DATE	DESCRIPTION					

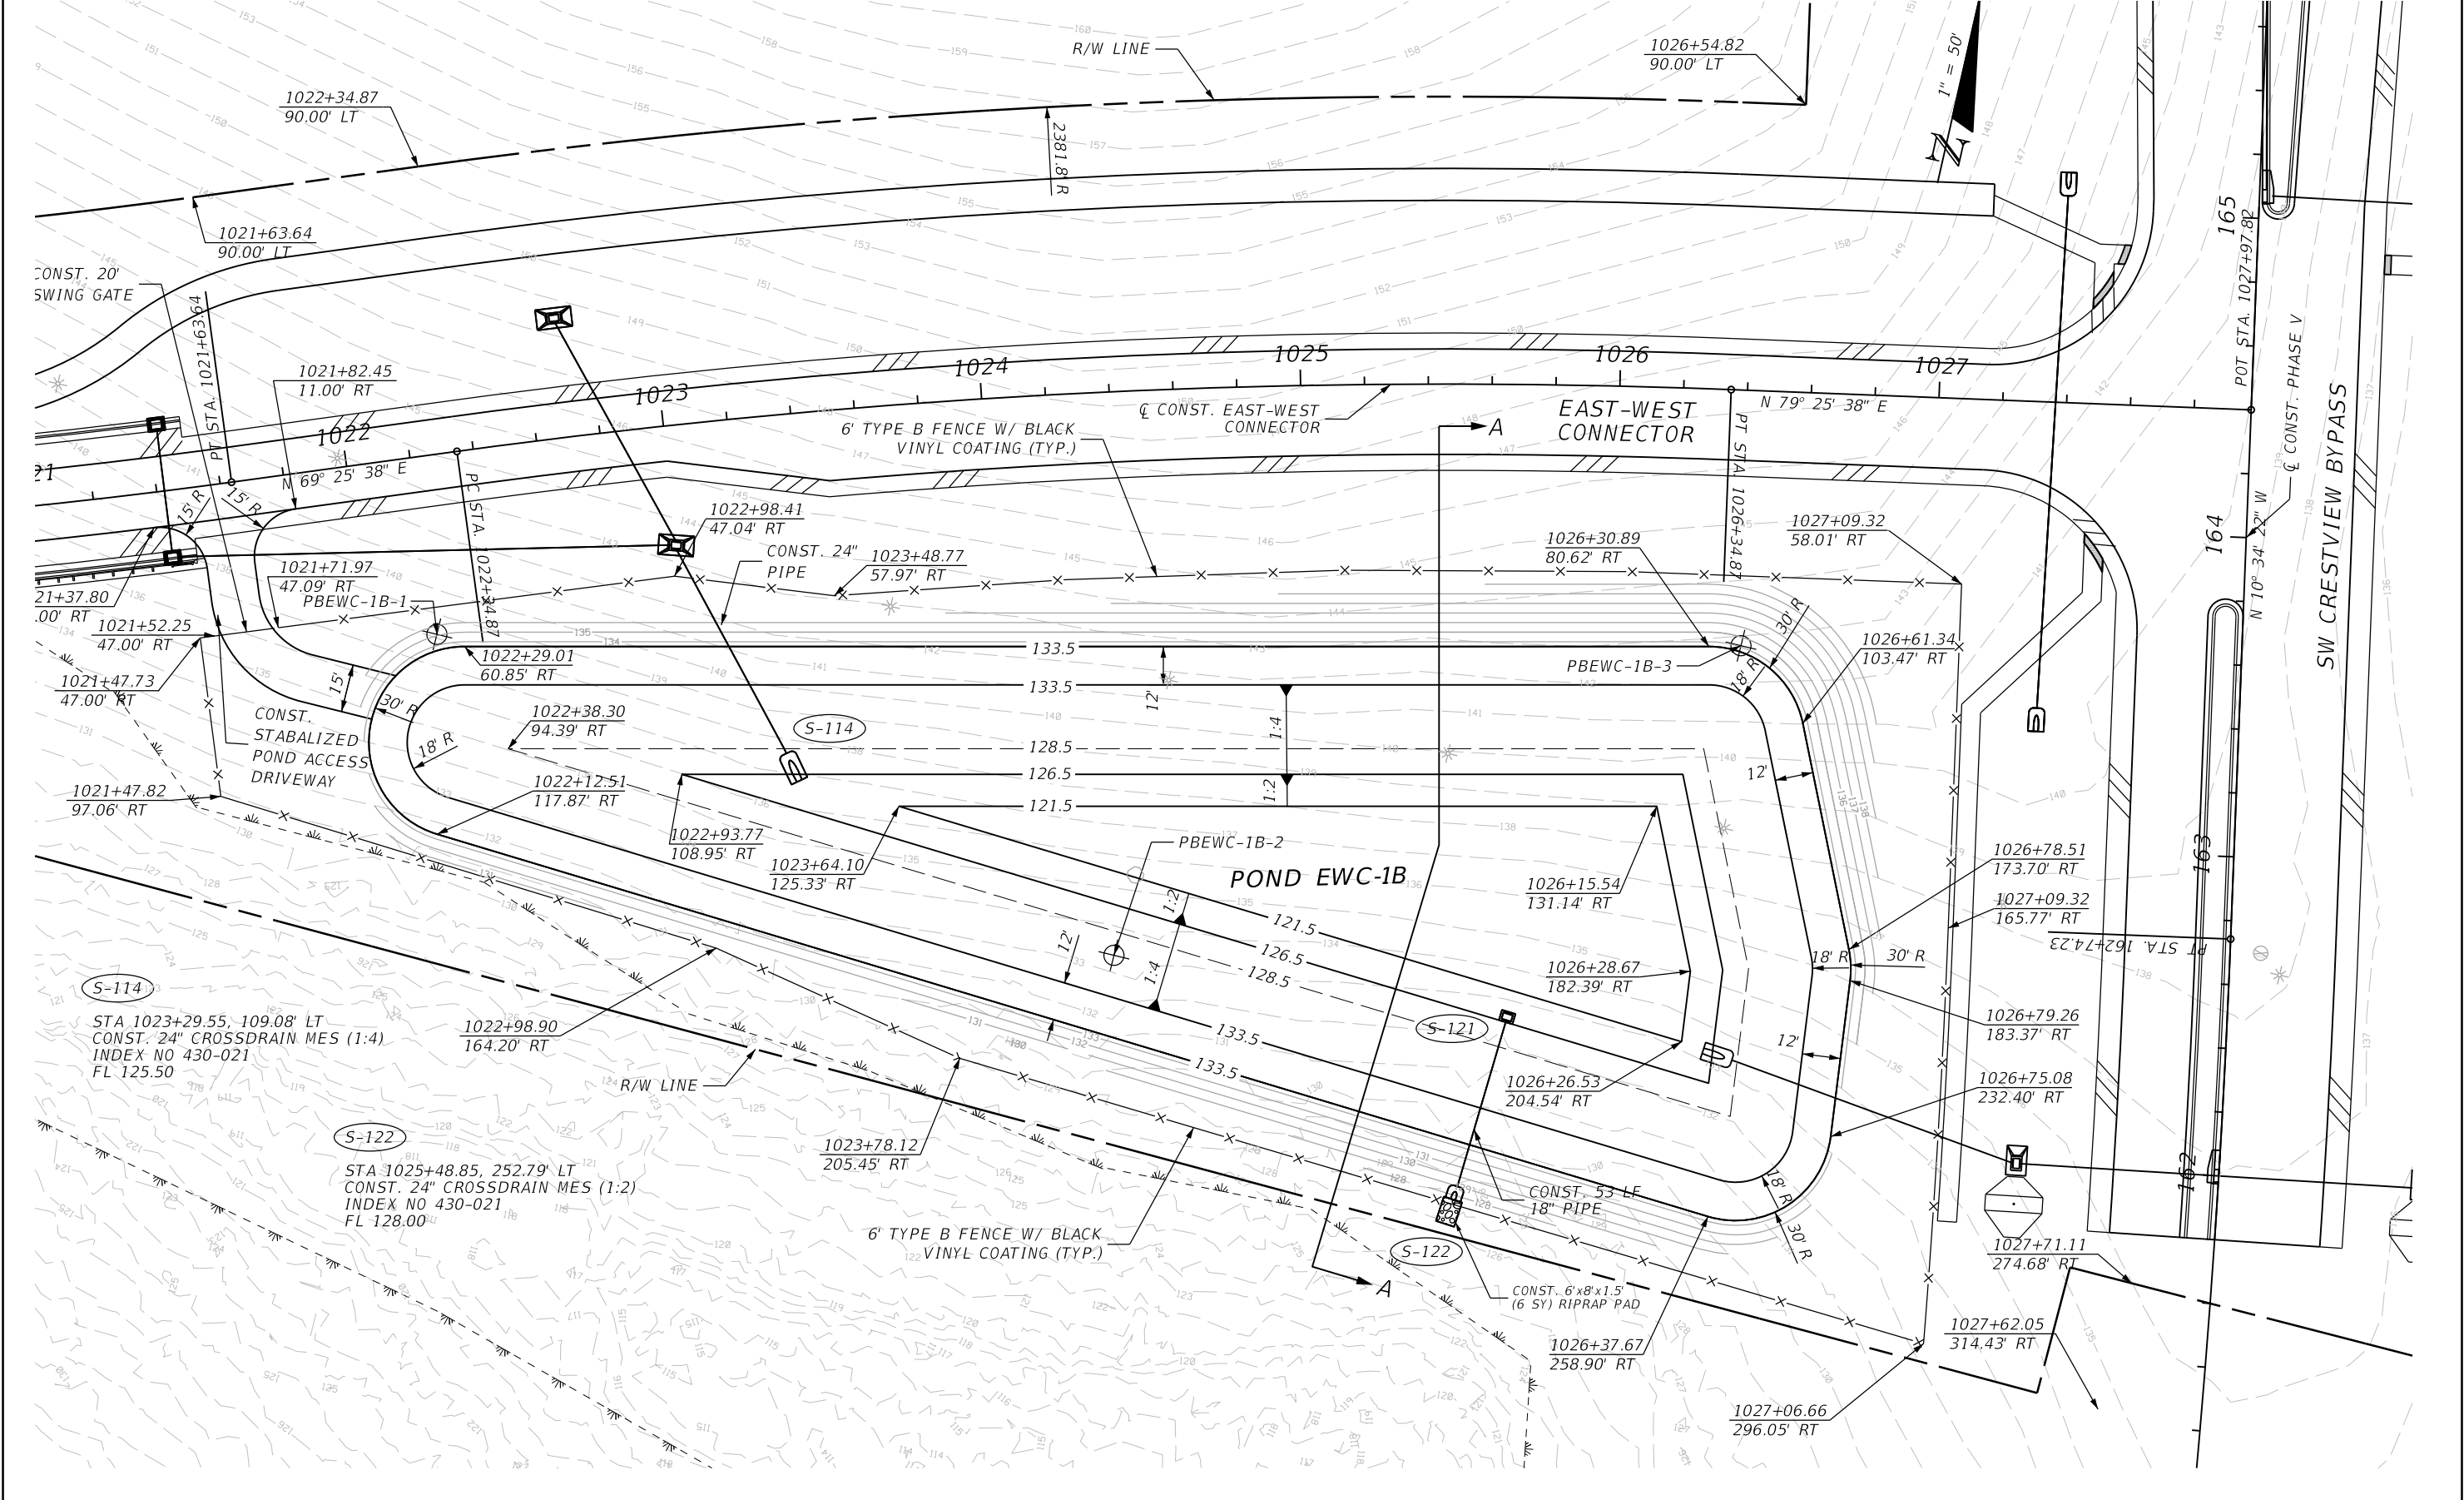




REVISIONS				XIAOYU FU, P.E. P.E. LICENSE NUMBER 49940 HDR Engineering, Inc. 25 West Cedar Street, Suite 200 Pensacola, FL 32502-5945	 OKALOOSA COUNTY	POND PLAN POND EWC-1B		SHEET NO. 104
DATE	DESCRIPTION	DATE	DESCRIPTION					




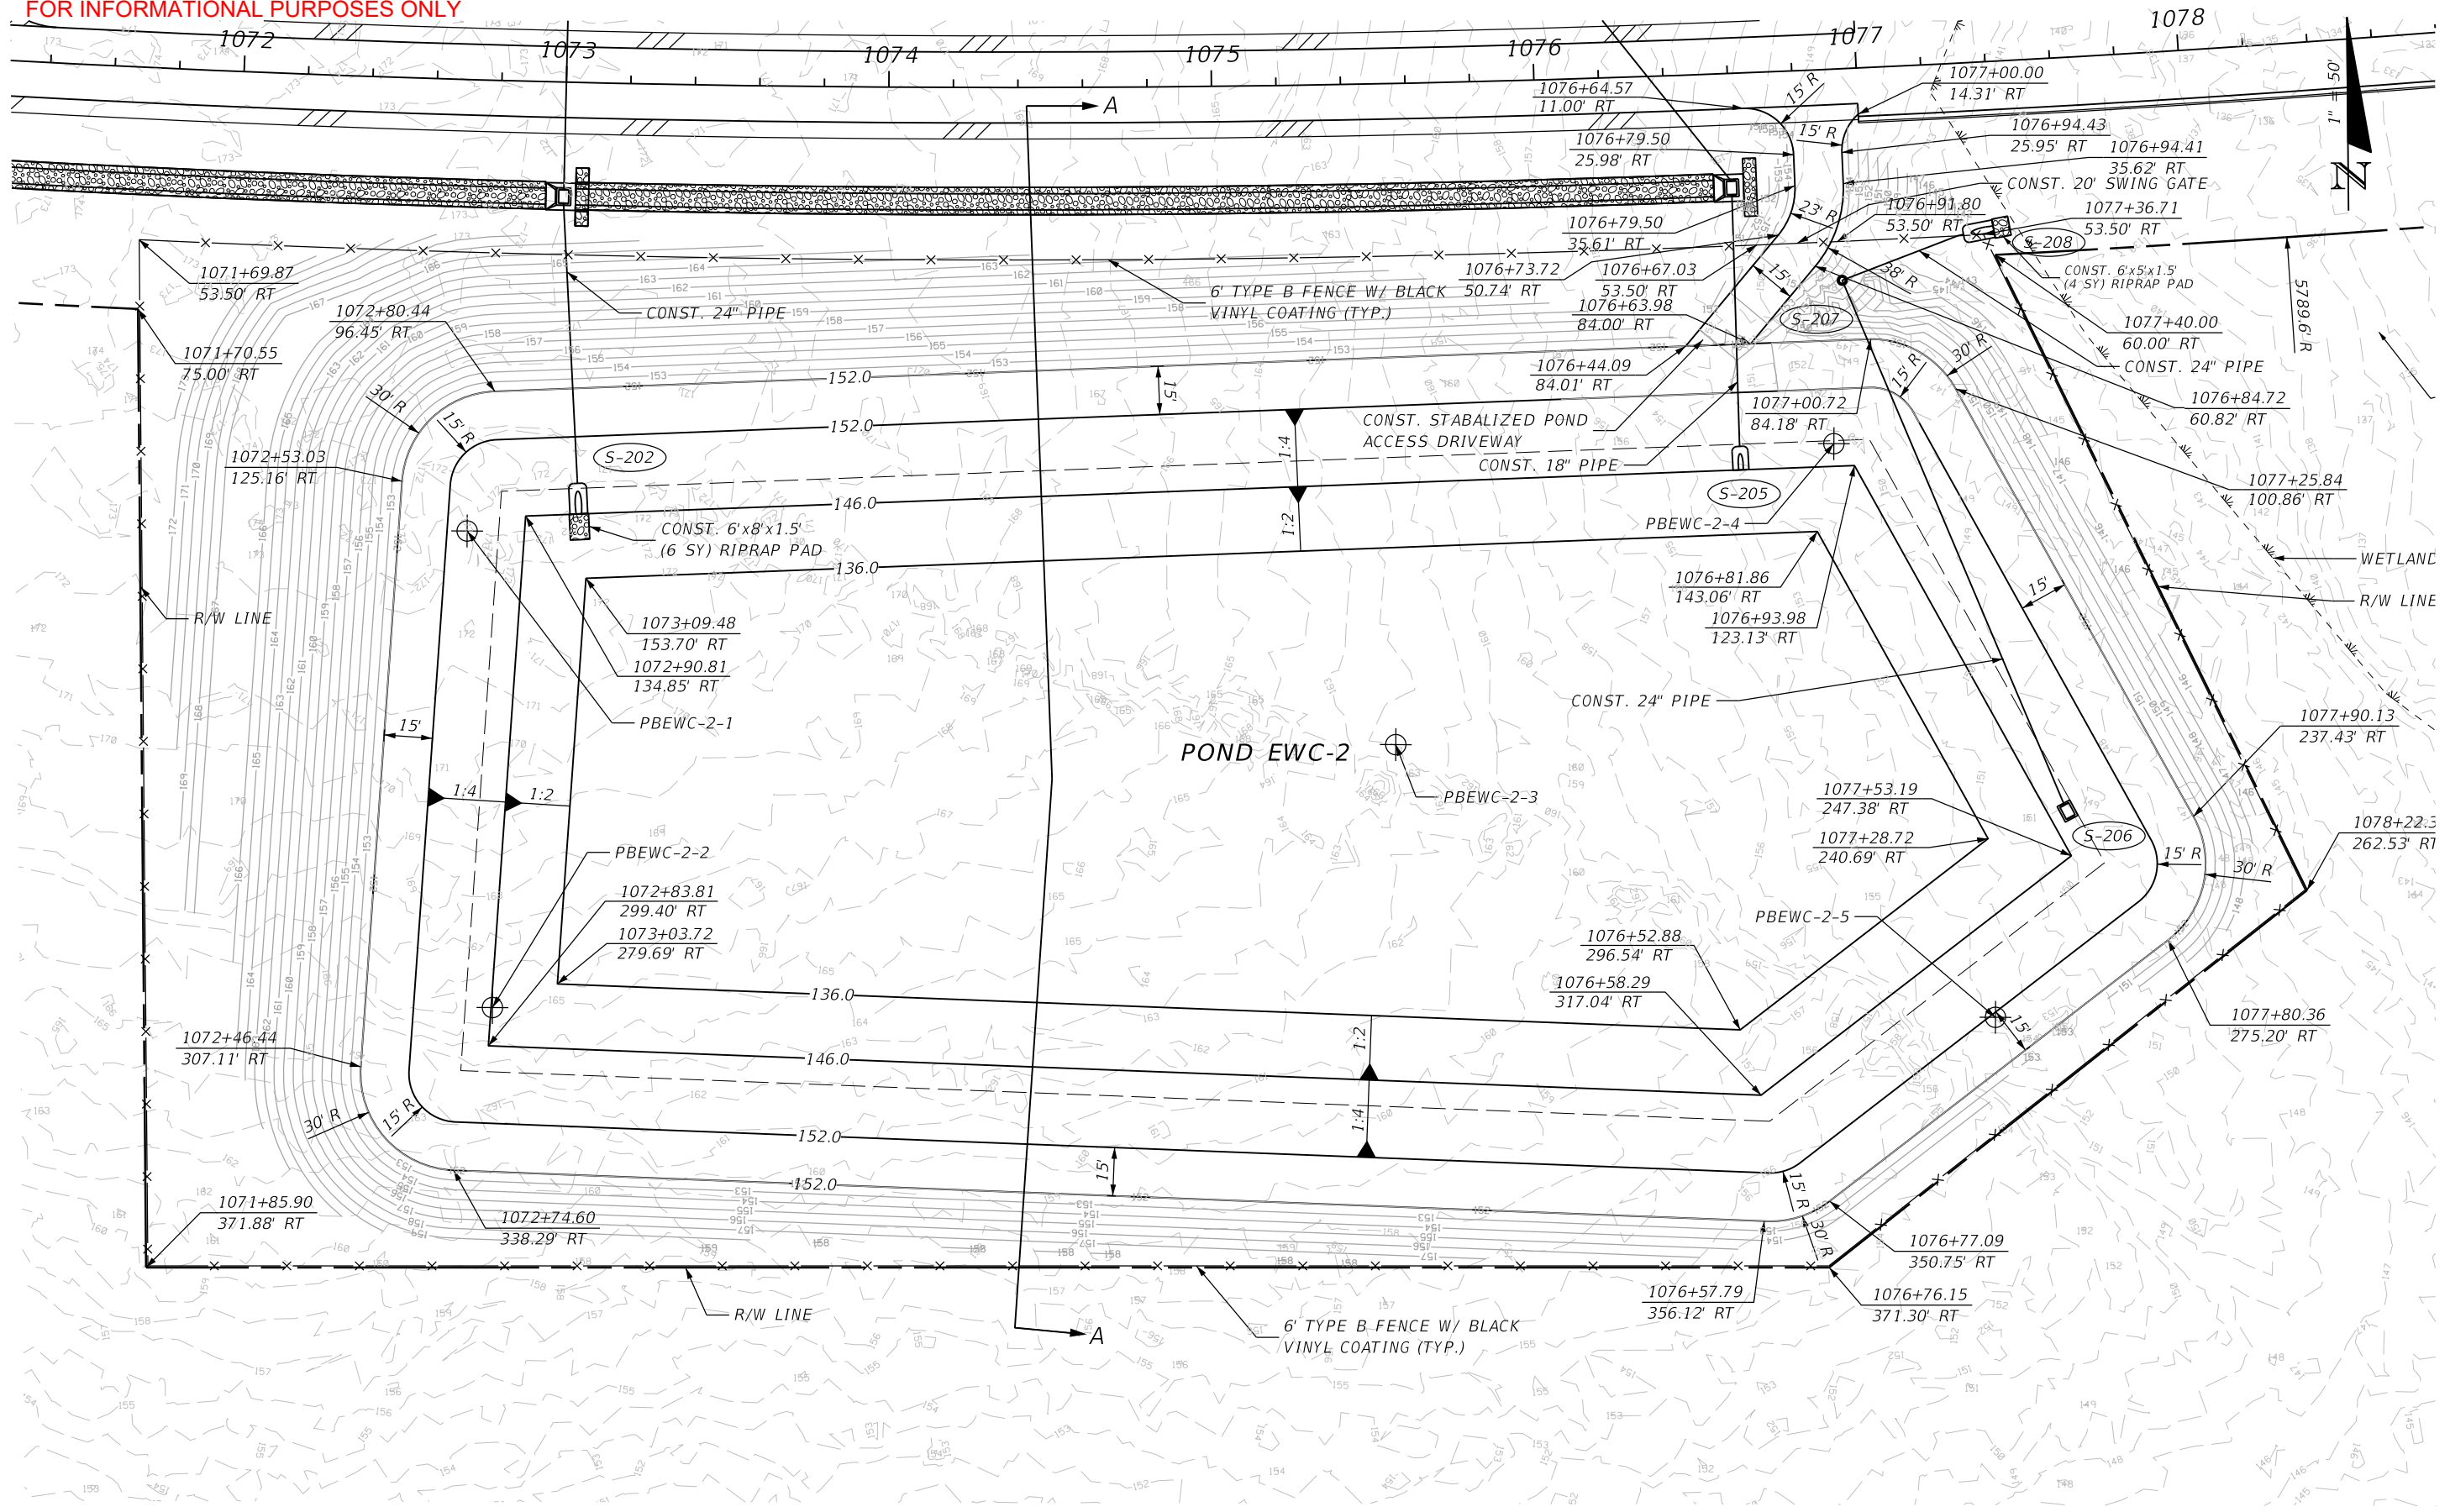
POND EWC-1B TYPICAL (N.T.S.)
TAKEN ALONG SECTION A-A
POND RIGHT OF WAY VARIES

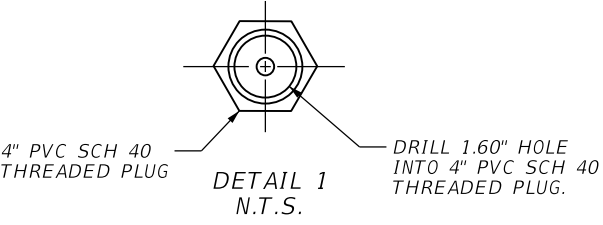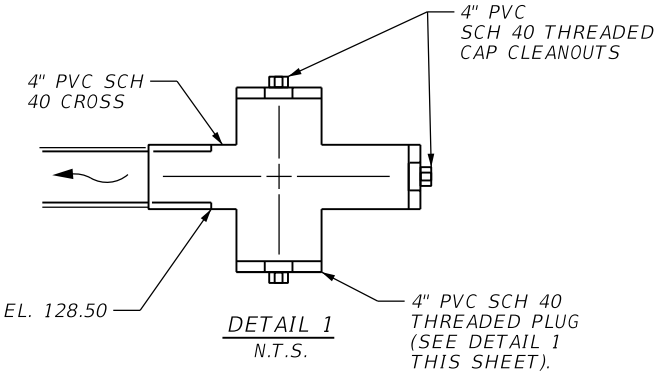


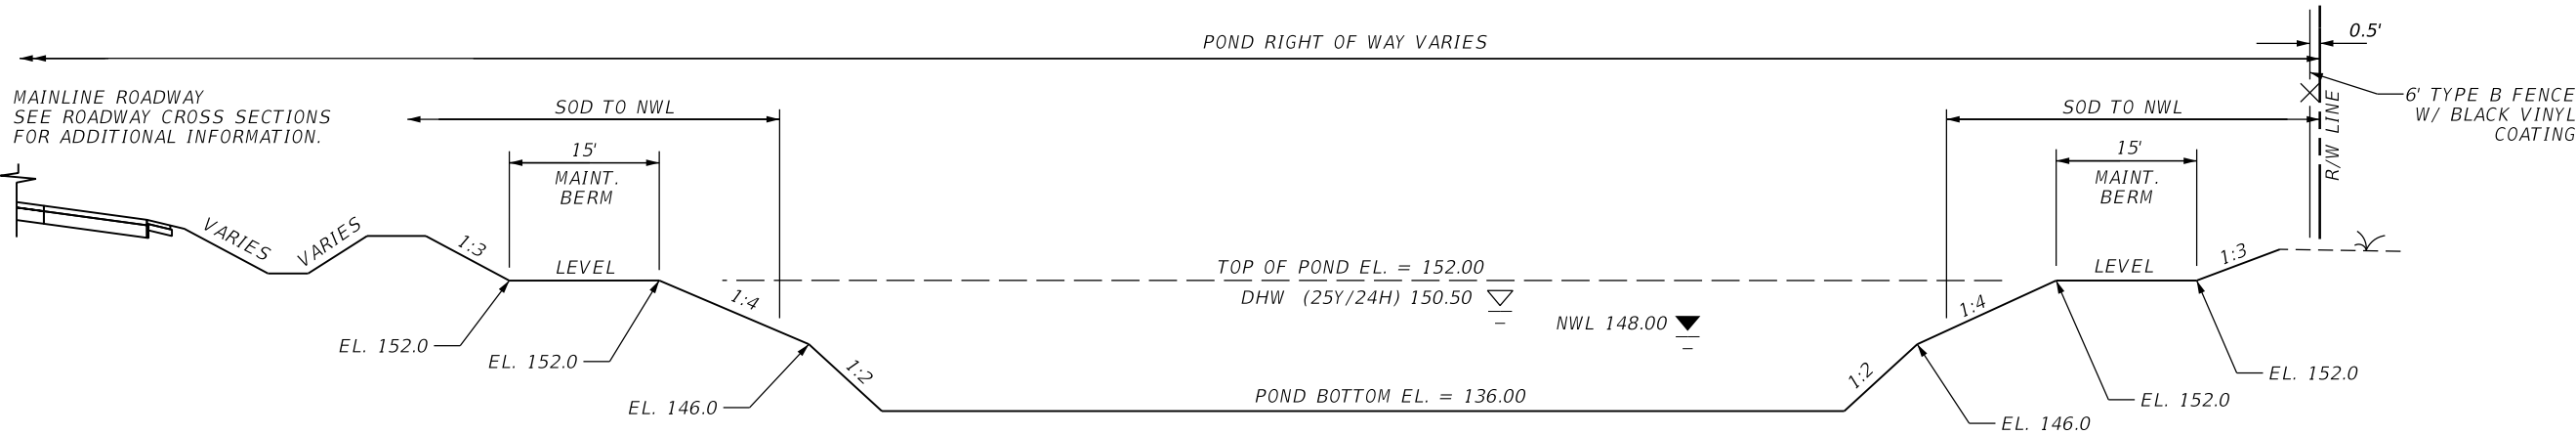
S-121
STA. 1025+66.49 (198.02' RT)
CONST. MODIFIED INLET TYPE D
WITH SKIMMER
GRATE EL. 131.10
WEIR EL. 130.00 (2.00' WIDTH)
WEIR EL. 130.25 (3.00' WIDTH)
ORIFICE EL. 128.5
INDEX NO. 425-052, 425-070
FL. 128.50
STR. BOTTOM EL. 126.50

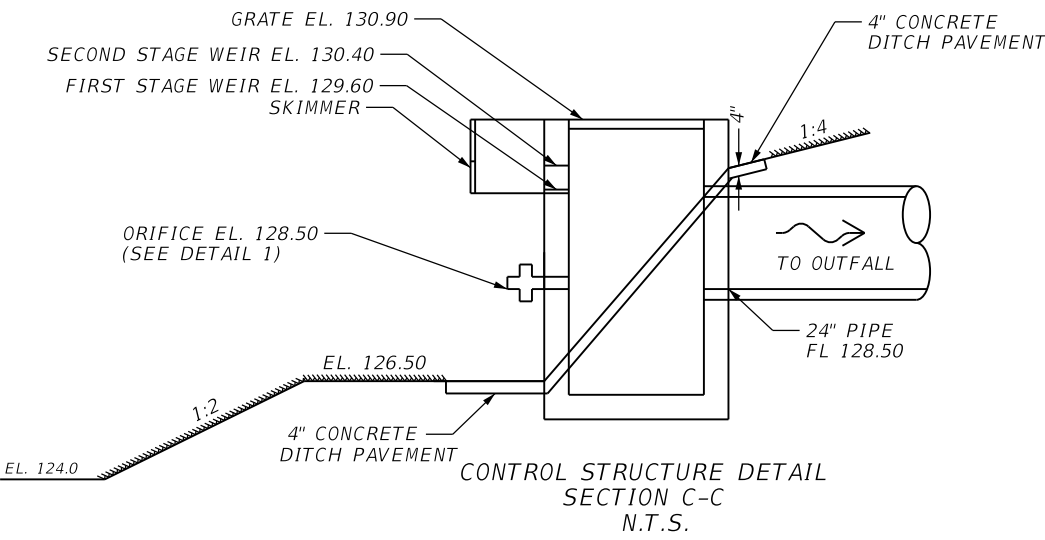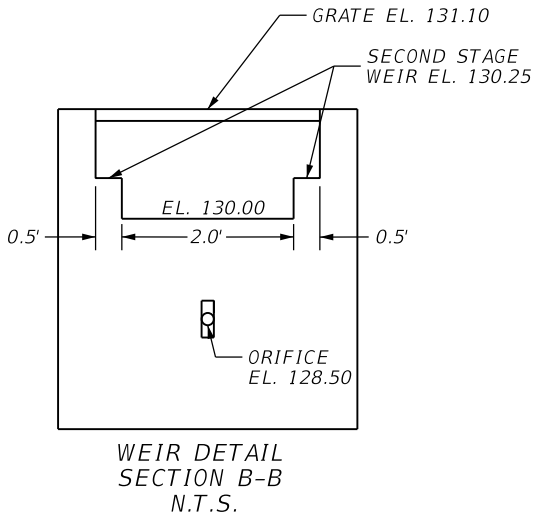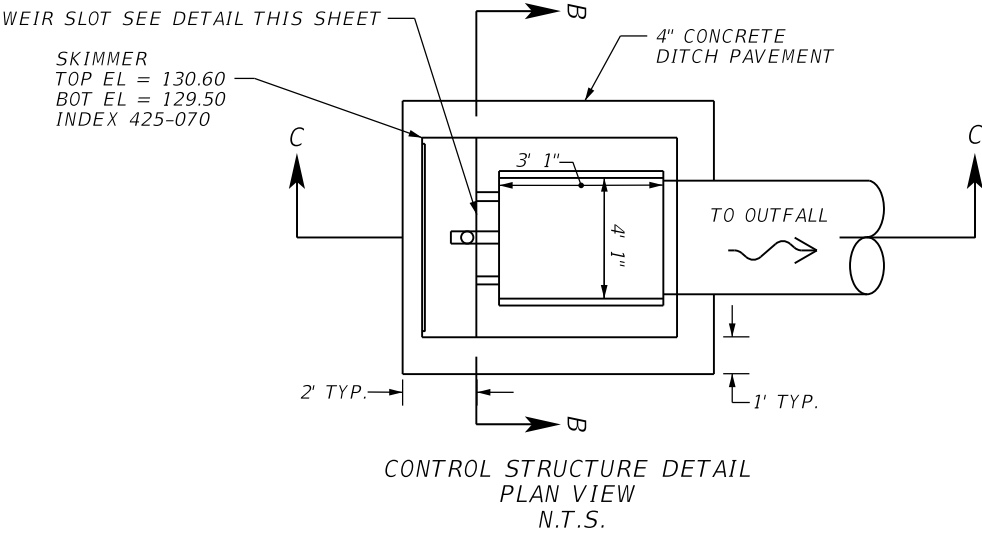

REVISIONS				XIAOYU FU, P.E. P.E. LICENSE NUMBER 49940 HDR Engineering, Inc. 25 West Cedar Street, Suite 200 Pensacola, FL 32502-5945	 OKALOOSA COUNTY	POND DETAILS POND EWC-1B		SHEET NO. 105
DATE	DESCRIPTION	DATE	DESCRIPTION					







REVISIONS				XIAOYU FU, P.E. P.E. LICENSE NUMBER 49940 HDR Engineering, Inc. 25 West Cedar Street, Suite 200 Pensacola, FL 32502-5945	 OKALOOSA COUNTY	POND PLAN POND EWC-2	SHEET NO.
DATE	DESCRIPTION	DATE	DESCRIPTION				106



POND EWC-2 TYPICAL (N.T.S.)
TAKEN ALONG SECTION A-A
POND RIGHT OF WAY VARIES

(S-206)
STA. 1077+52.79 (233.44' RT)
CONST. MODIFIED INLET TYPE D
WITH SKIMMER
GRATE EL. 150.50
WEIR EL. 149.50 (1.50' WIDTH)
ORIFICE EL. 148.00
INDEX NO. 425-052
FL. 144.00

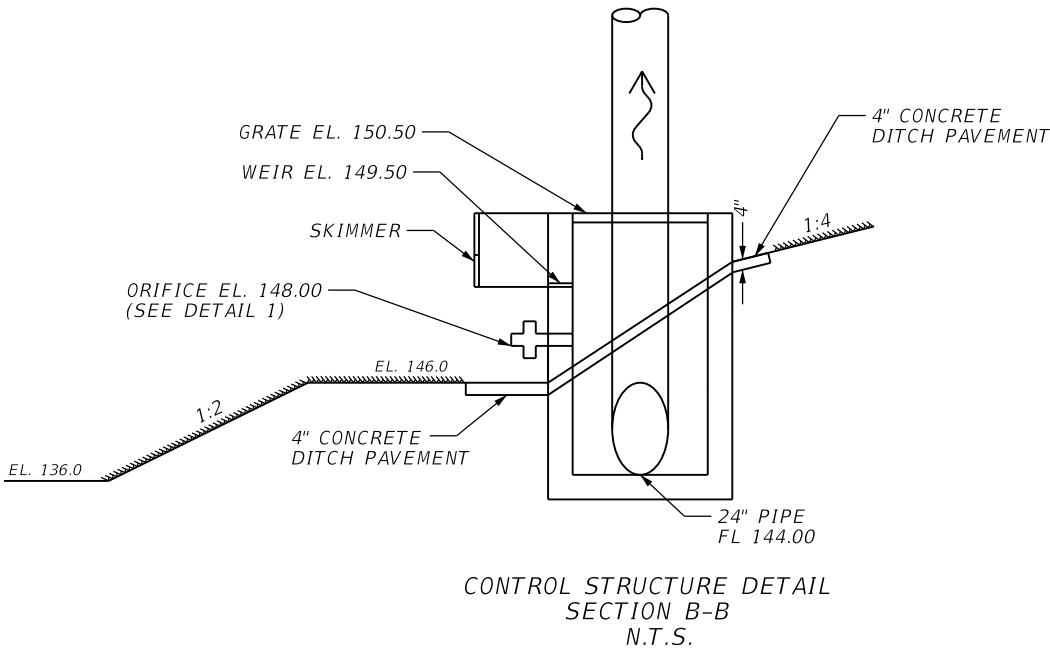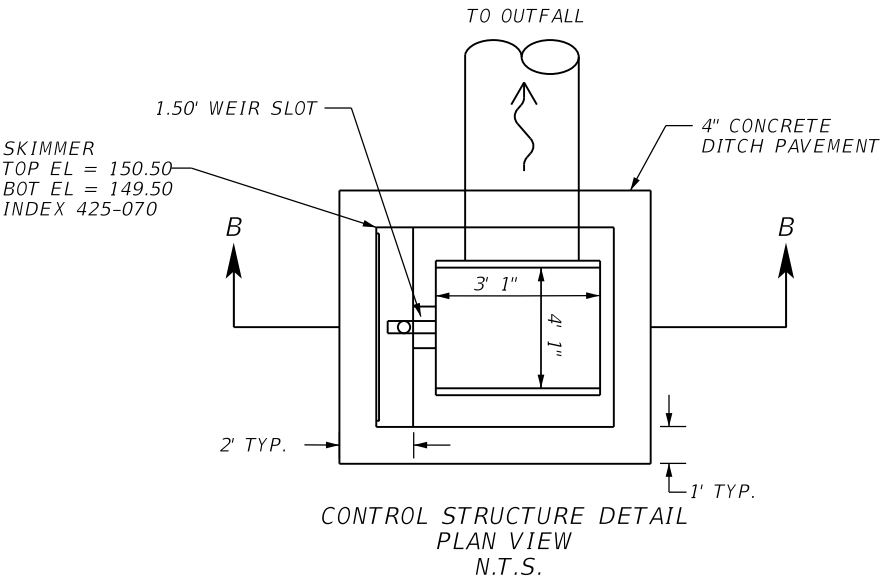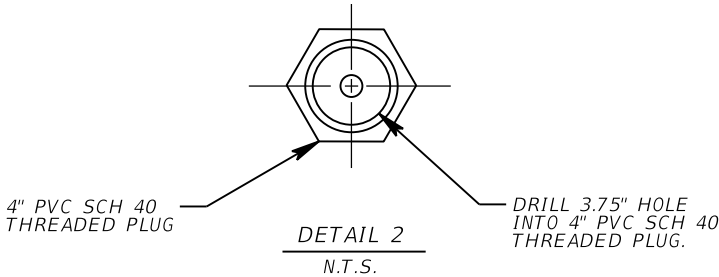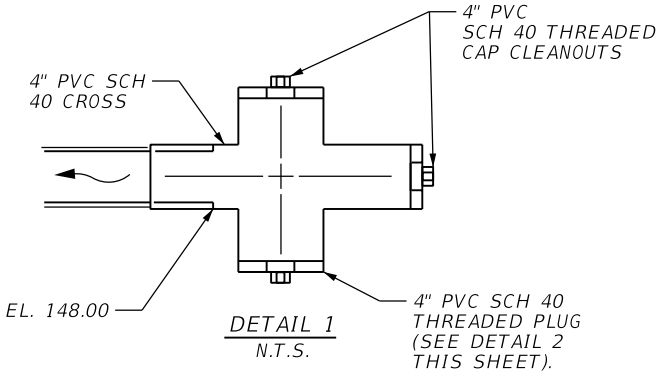

REVISIONS			
DATE	DESCRIPTION	DATE	DESCRIPTION

XIAOYU FU, P.E.
P.E. LICENSE NUMBER 49940
HDR Engineering, Inc.
25 West Cedar Street, Suite 200
Pensacola, FL 32502-5945





OKALOOSA COUNTY

POND DETAILS
POND EWC-2


SHEET
NO.
107

FOR INFORMATIONAL PURPOSES ONLY

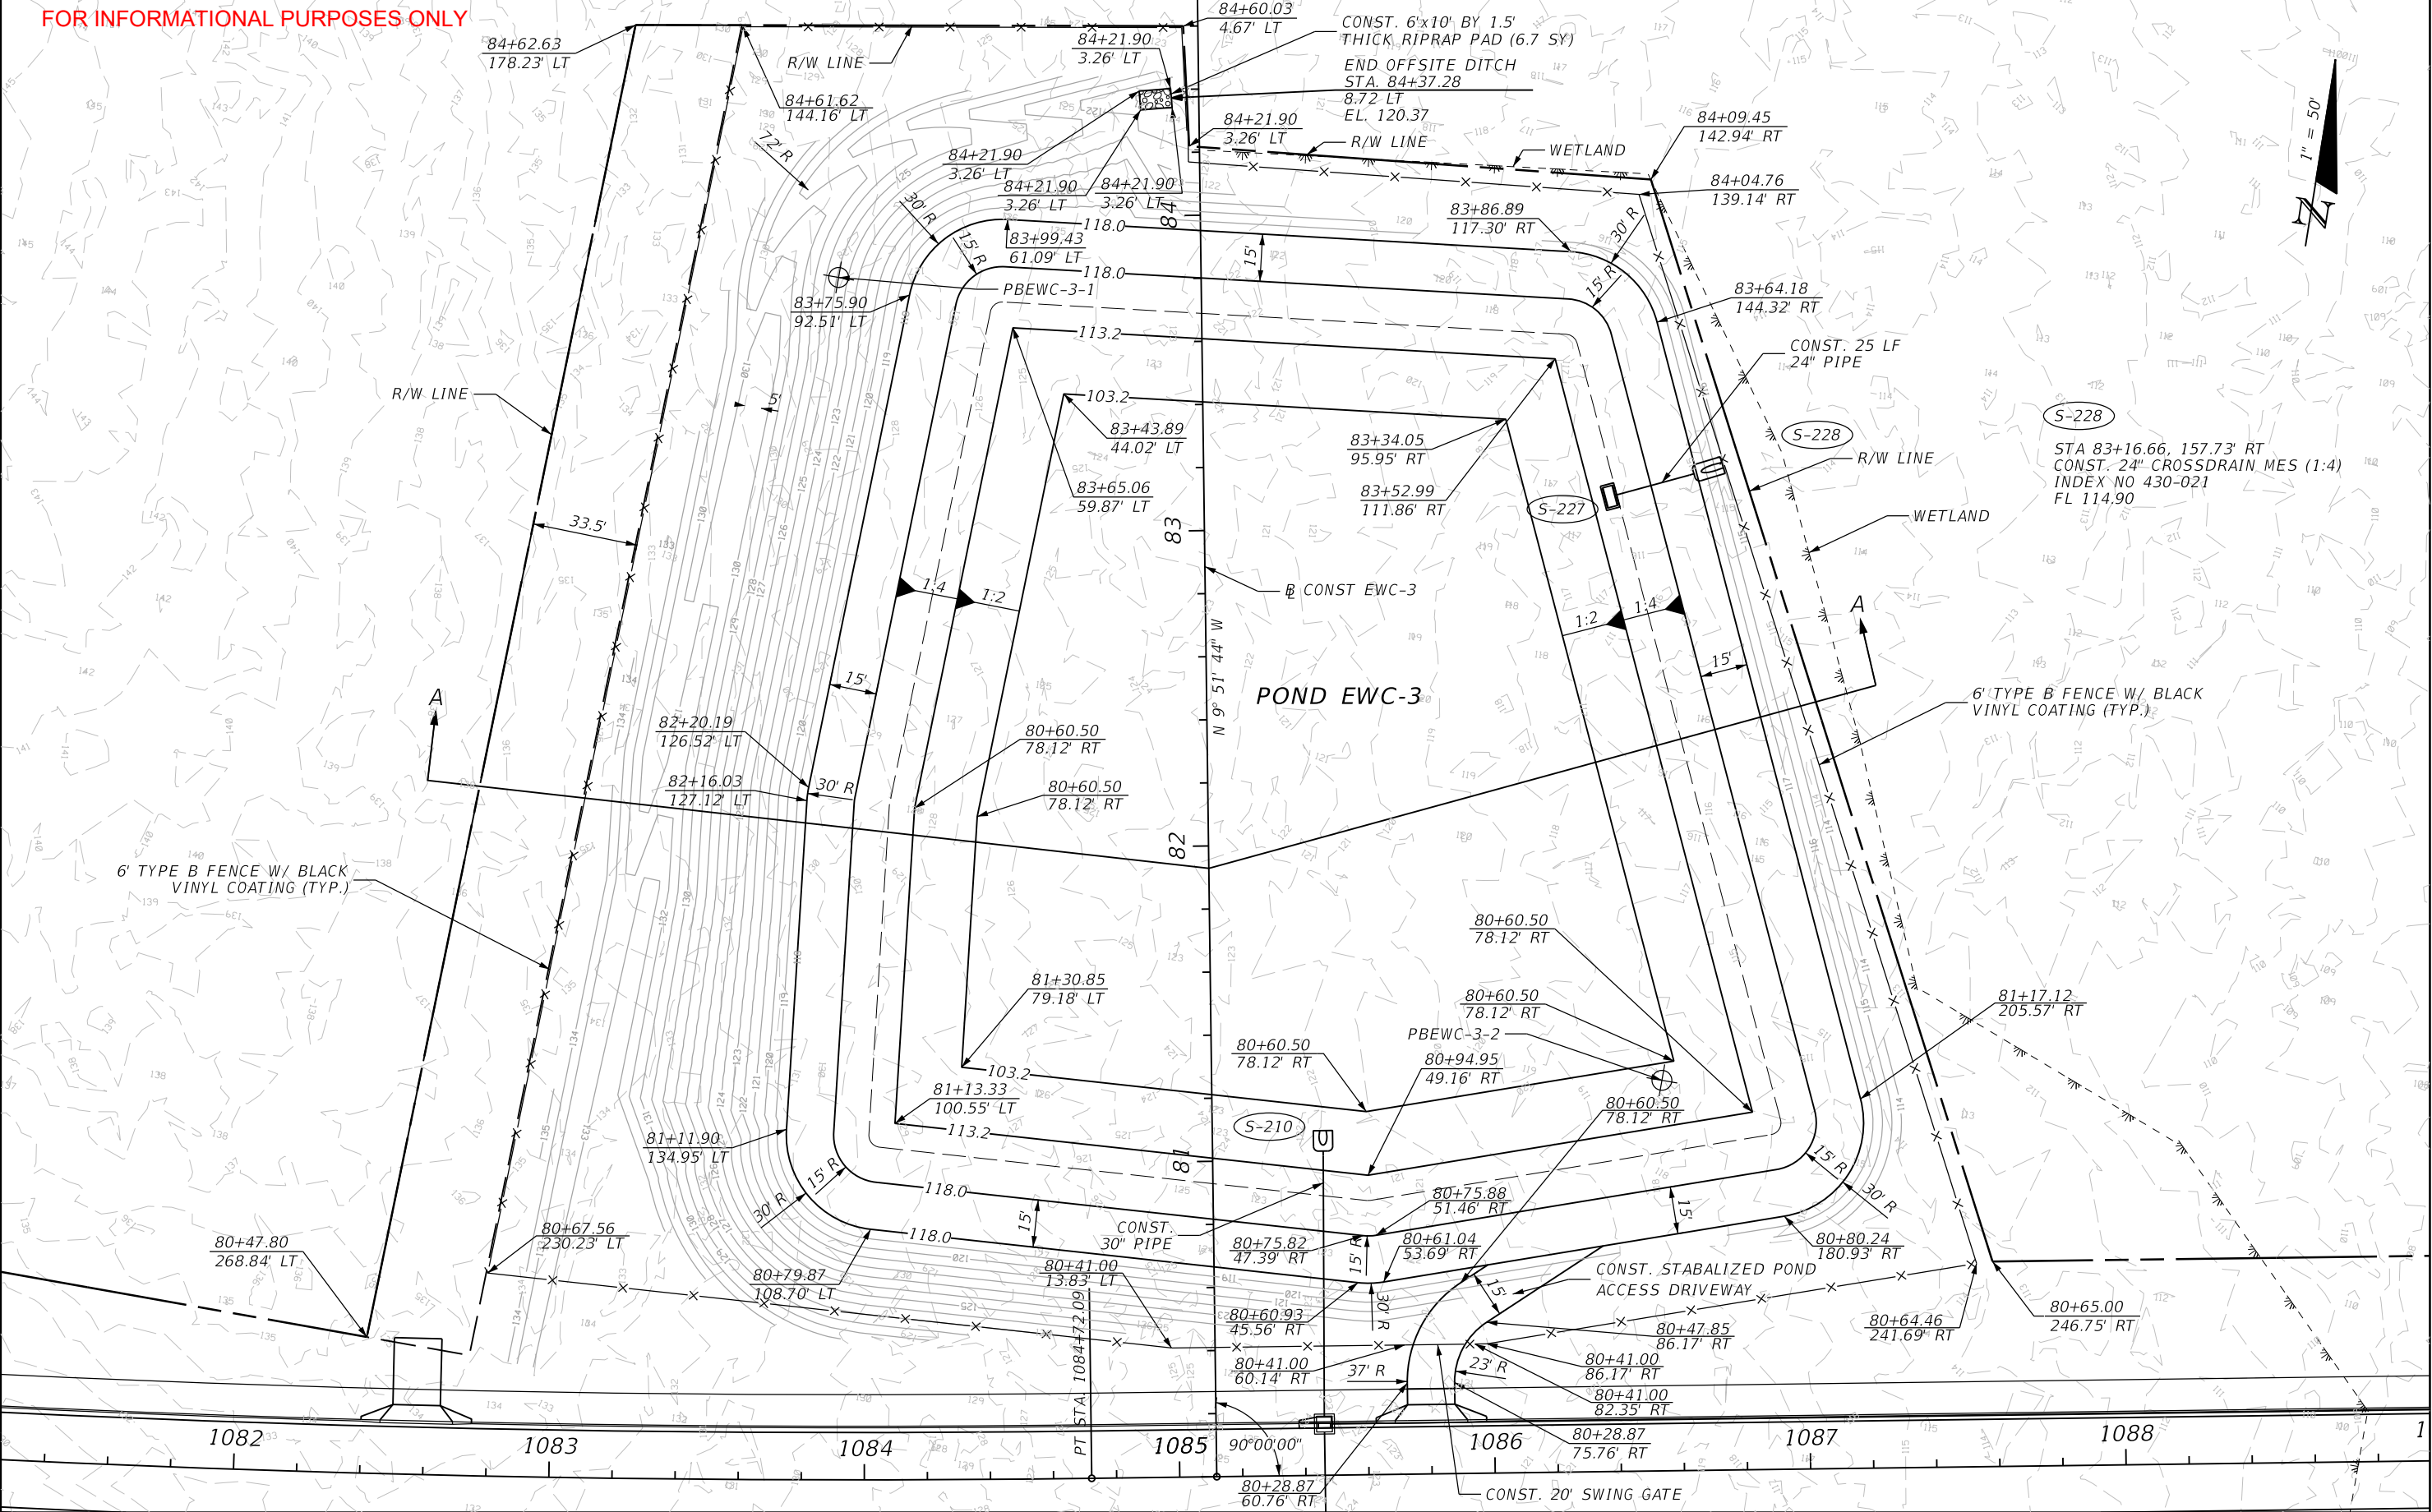




REVISIONS				XIAOYU FU, P.E. P.E. LICENSE NUMBER 49940 HDR Engineering, Inc. 25 West Cedar Street, Suite 200 Pensacola, FL 32502-5945	 OKALOOSA COUNTY	POND PLAN POND EWC-3		SHEET NO. 108
DATE	DESCRIPTION	DATE	DESCRIPTION					


THE OFFICIAL RECORD OF THIS SHEET IS THE ELECTRONIC FILE DIGITALLY SIGNED AND SEALED UNDER RULE 61G15-23.004, F.A.C.

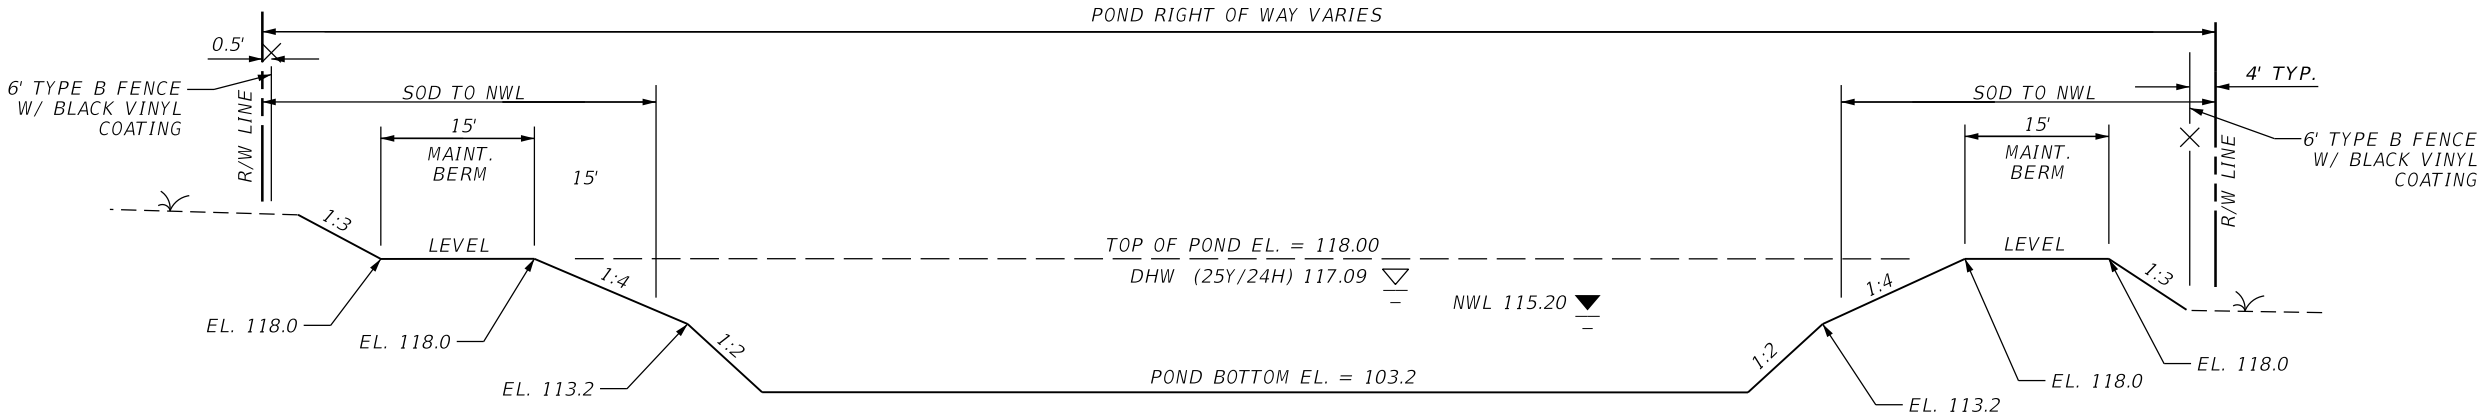


POND EWC-3 TYPICAL (N.T.S.)
TAKEN ALONG SECTION A-A
POND RIGHT OF WAY VARIES


S-227
STA. 83+09.08 (128.70' RT)
CONST. MODIFIED INLET TYPE H
WITH SKIMMER
GRATE EL. 117.60
STAGE 1 WEIR EL. 115.90 (1.50' WIDTH)
STAGE 2 WEIR EL. 116.10 (4.00' WIDTH)
ORIFICE EL. 115.20
INDEX NO. 425-052
FL. 115.20
STR. BOTTOM EL. 113.20

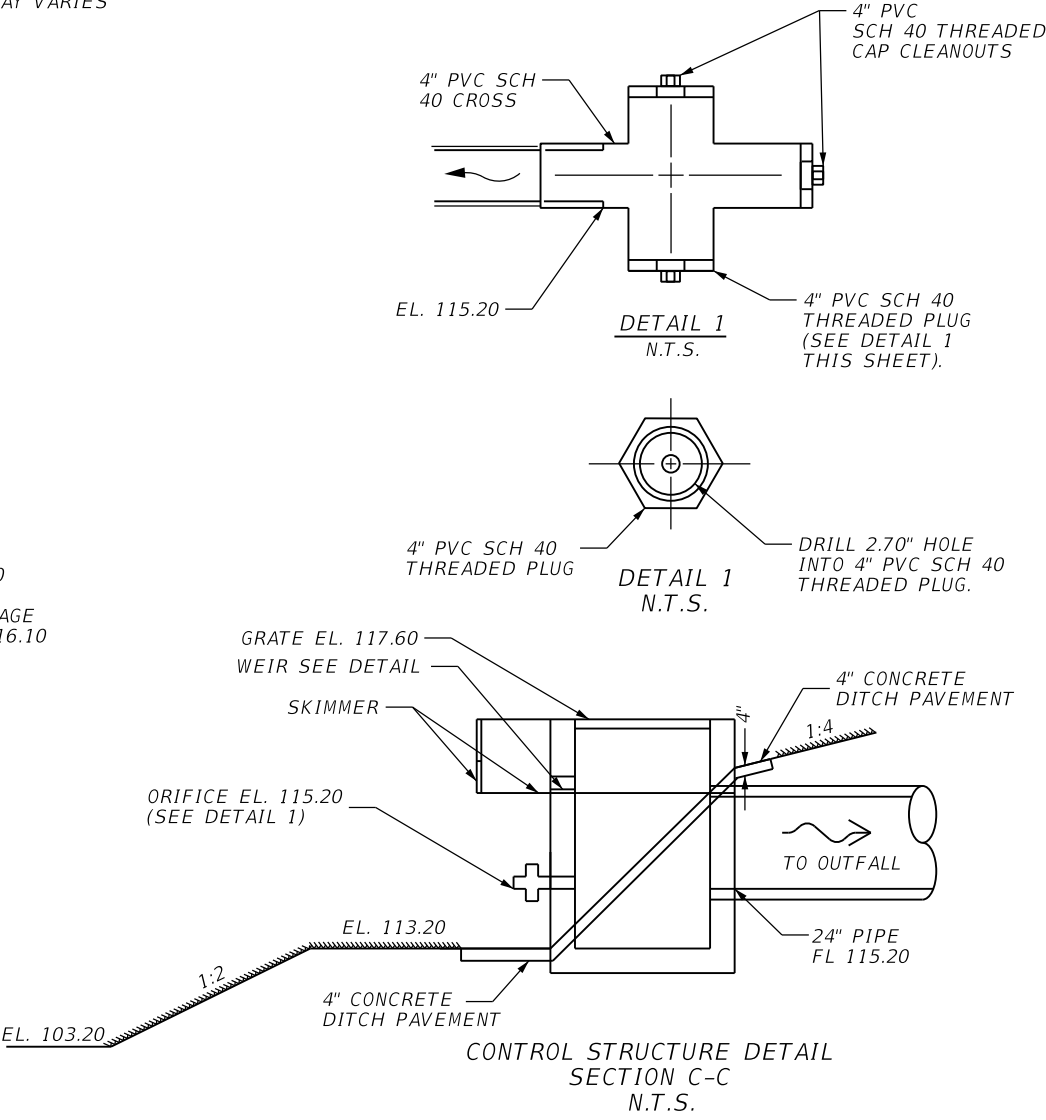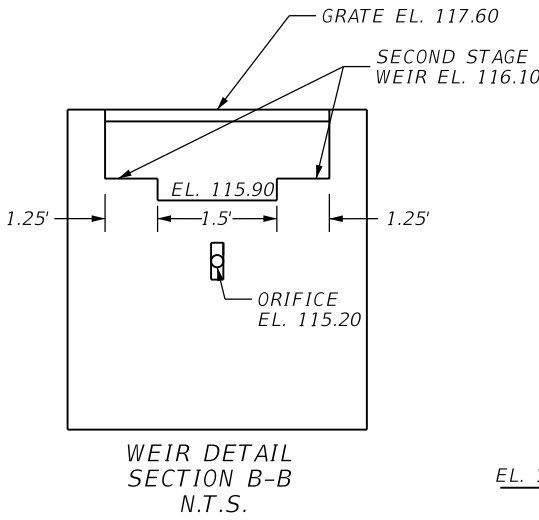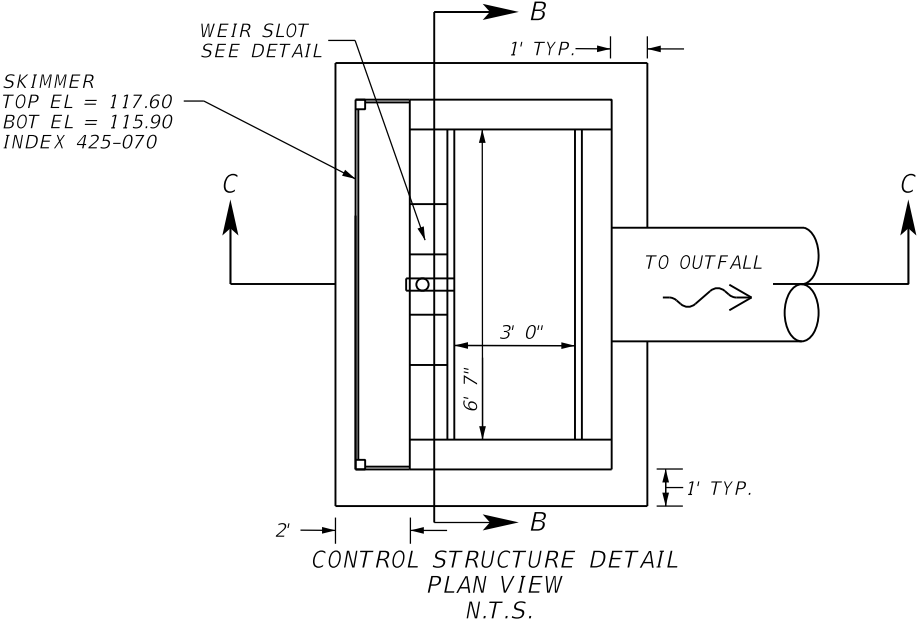


REVISIONS				XIAOYU FU, P.E. P.E. LICENSE NUMBER 49940 HDR Engineering, Inc. 25 West Cedar Street, Suite 200 Pensacola, FL 32502-5945	 OKALOOSA COUNTY	POND DETAILS POND EWC-3		SHEET NO. 109
DATE	DESCRIPTION	DATE	DESCRIPTION					

THE OFFICIAL RECORD OF THIS SHEET IS THE ELECTRONIC FILE DIGITALLY SIGNED AND SEALED UNDER RULE 61G15-23.004, F.A.C.

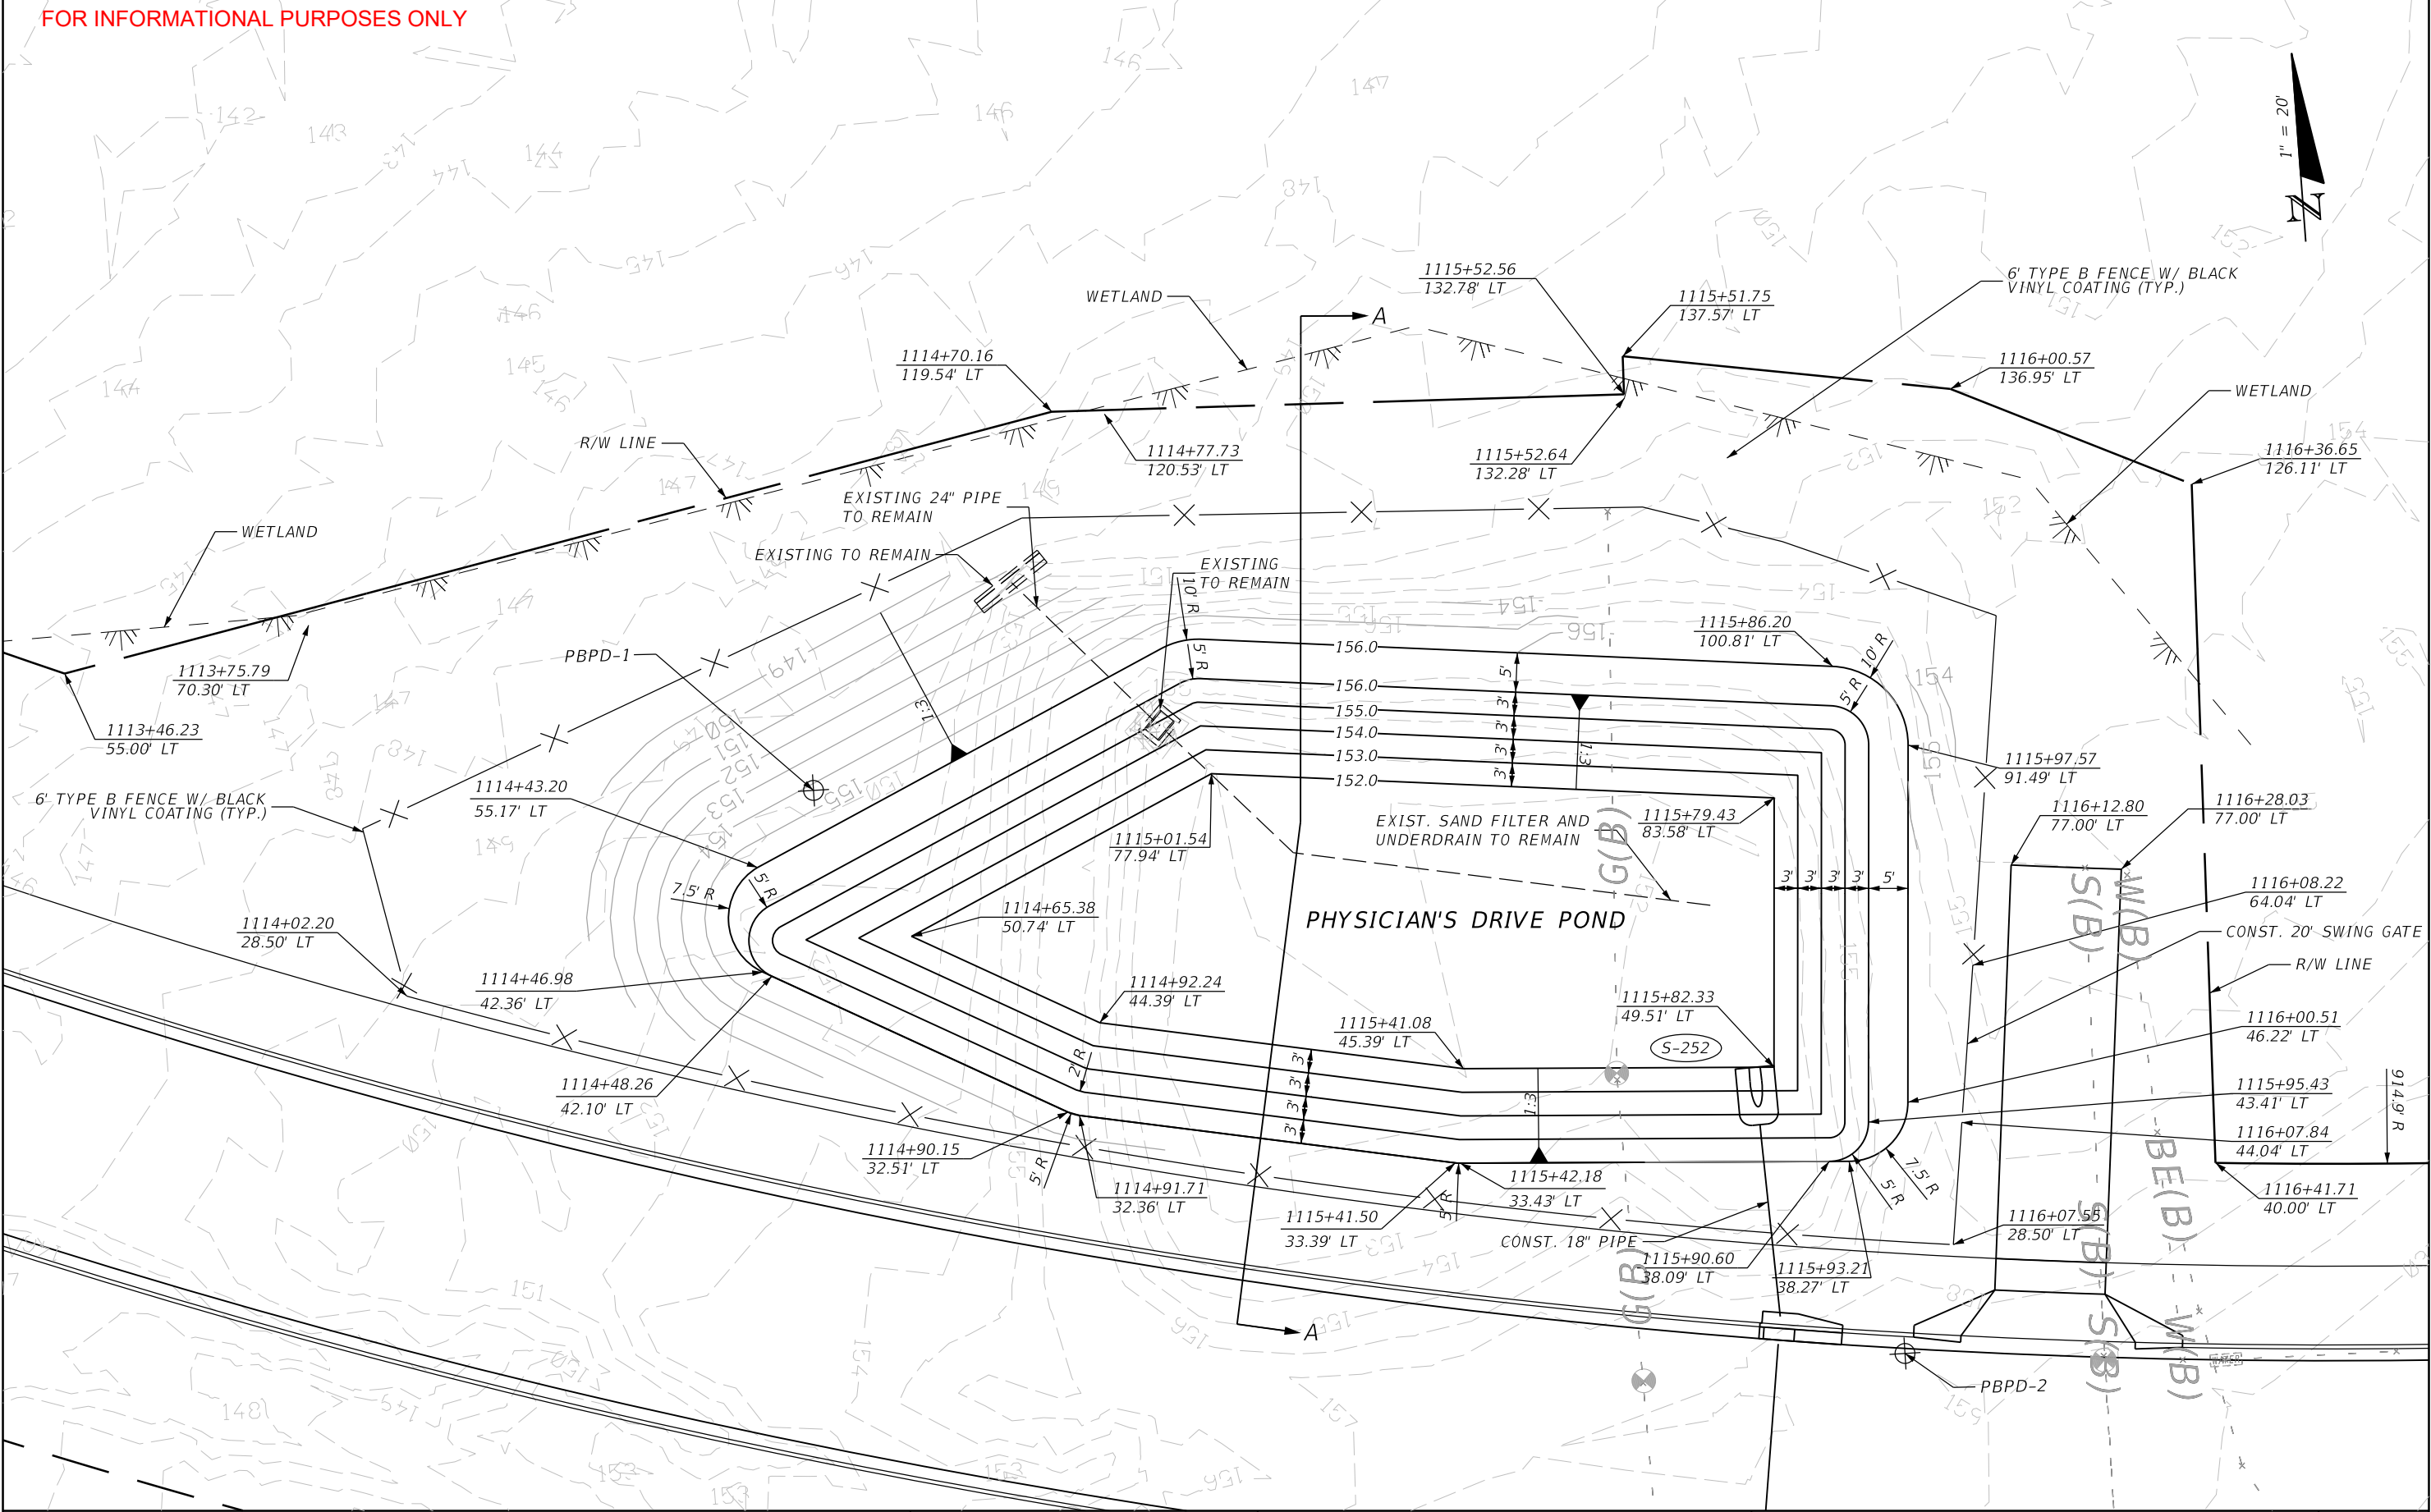



REVISIONS				XIAOYU FU, P.E. P.E. LICENSE NUMBER 49940 HDR Engineering, Inc. 25 West Cedar Street, Suite 200 Pensacola, FL 32502-5945	 OKALOOSA COUNTY	POND PLAN PHYSICIANS DRIVE POND		SHEET NO. 110
DATE	DESCRIPTION	DATE	DESCRIPTION					

THE OFFICIAL RECORD OF THIS SHEET IS THE ELECTRONIC FILE DIGITALLY SIGNED AND SEALED UNDER RULE 61G15-23.004, F.A.C.

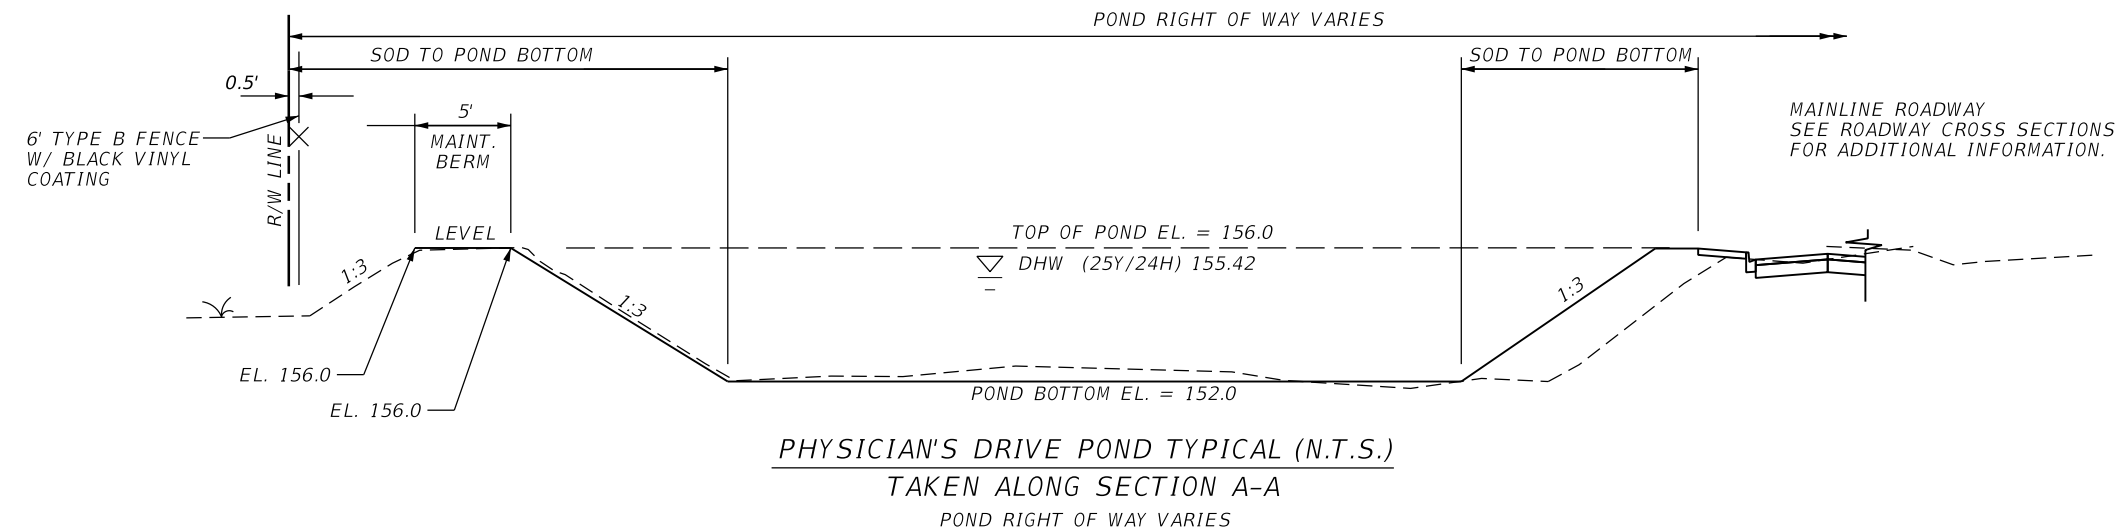

S-253
STA. 1114+93.33 (82.90' LT)
EXISTING STRUCTURE TO REMAIN
WITH SKIMMER AND SAND FILTER
GRATE EL. 155.40
FL. 148.60 (TO OUTFALL)
FL. 148.70 (FROM SAND FILTER)

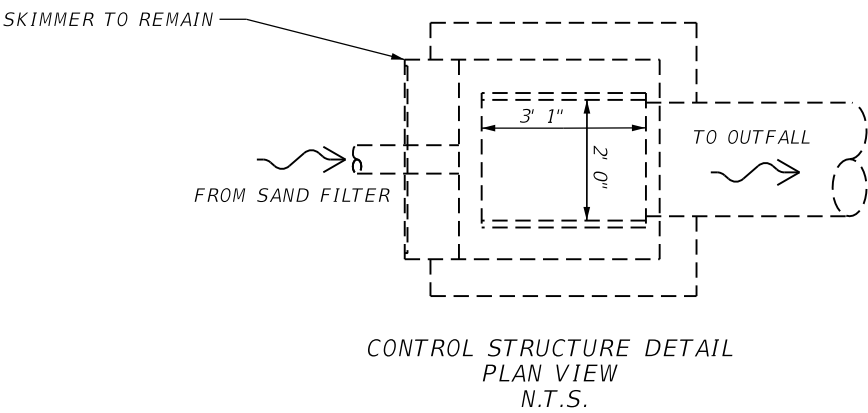

REVISIONS				XIAOYU FU, P.E. P.E. LICENSE NUMBER 49940 HDR Engineering, Inc. 25 West Cedar Street, Suite 200 Pensacola, FL 32502-5945	 OKALOOSA COUNTY	POND DETAILS PHYSICIAN'S DRIVE POND		SHEET NO.
DATE	DESCRIPTION	DATE	DESCRIPTION					III